


B. 6/0479

033

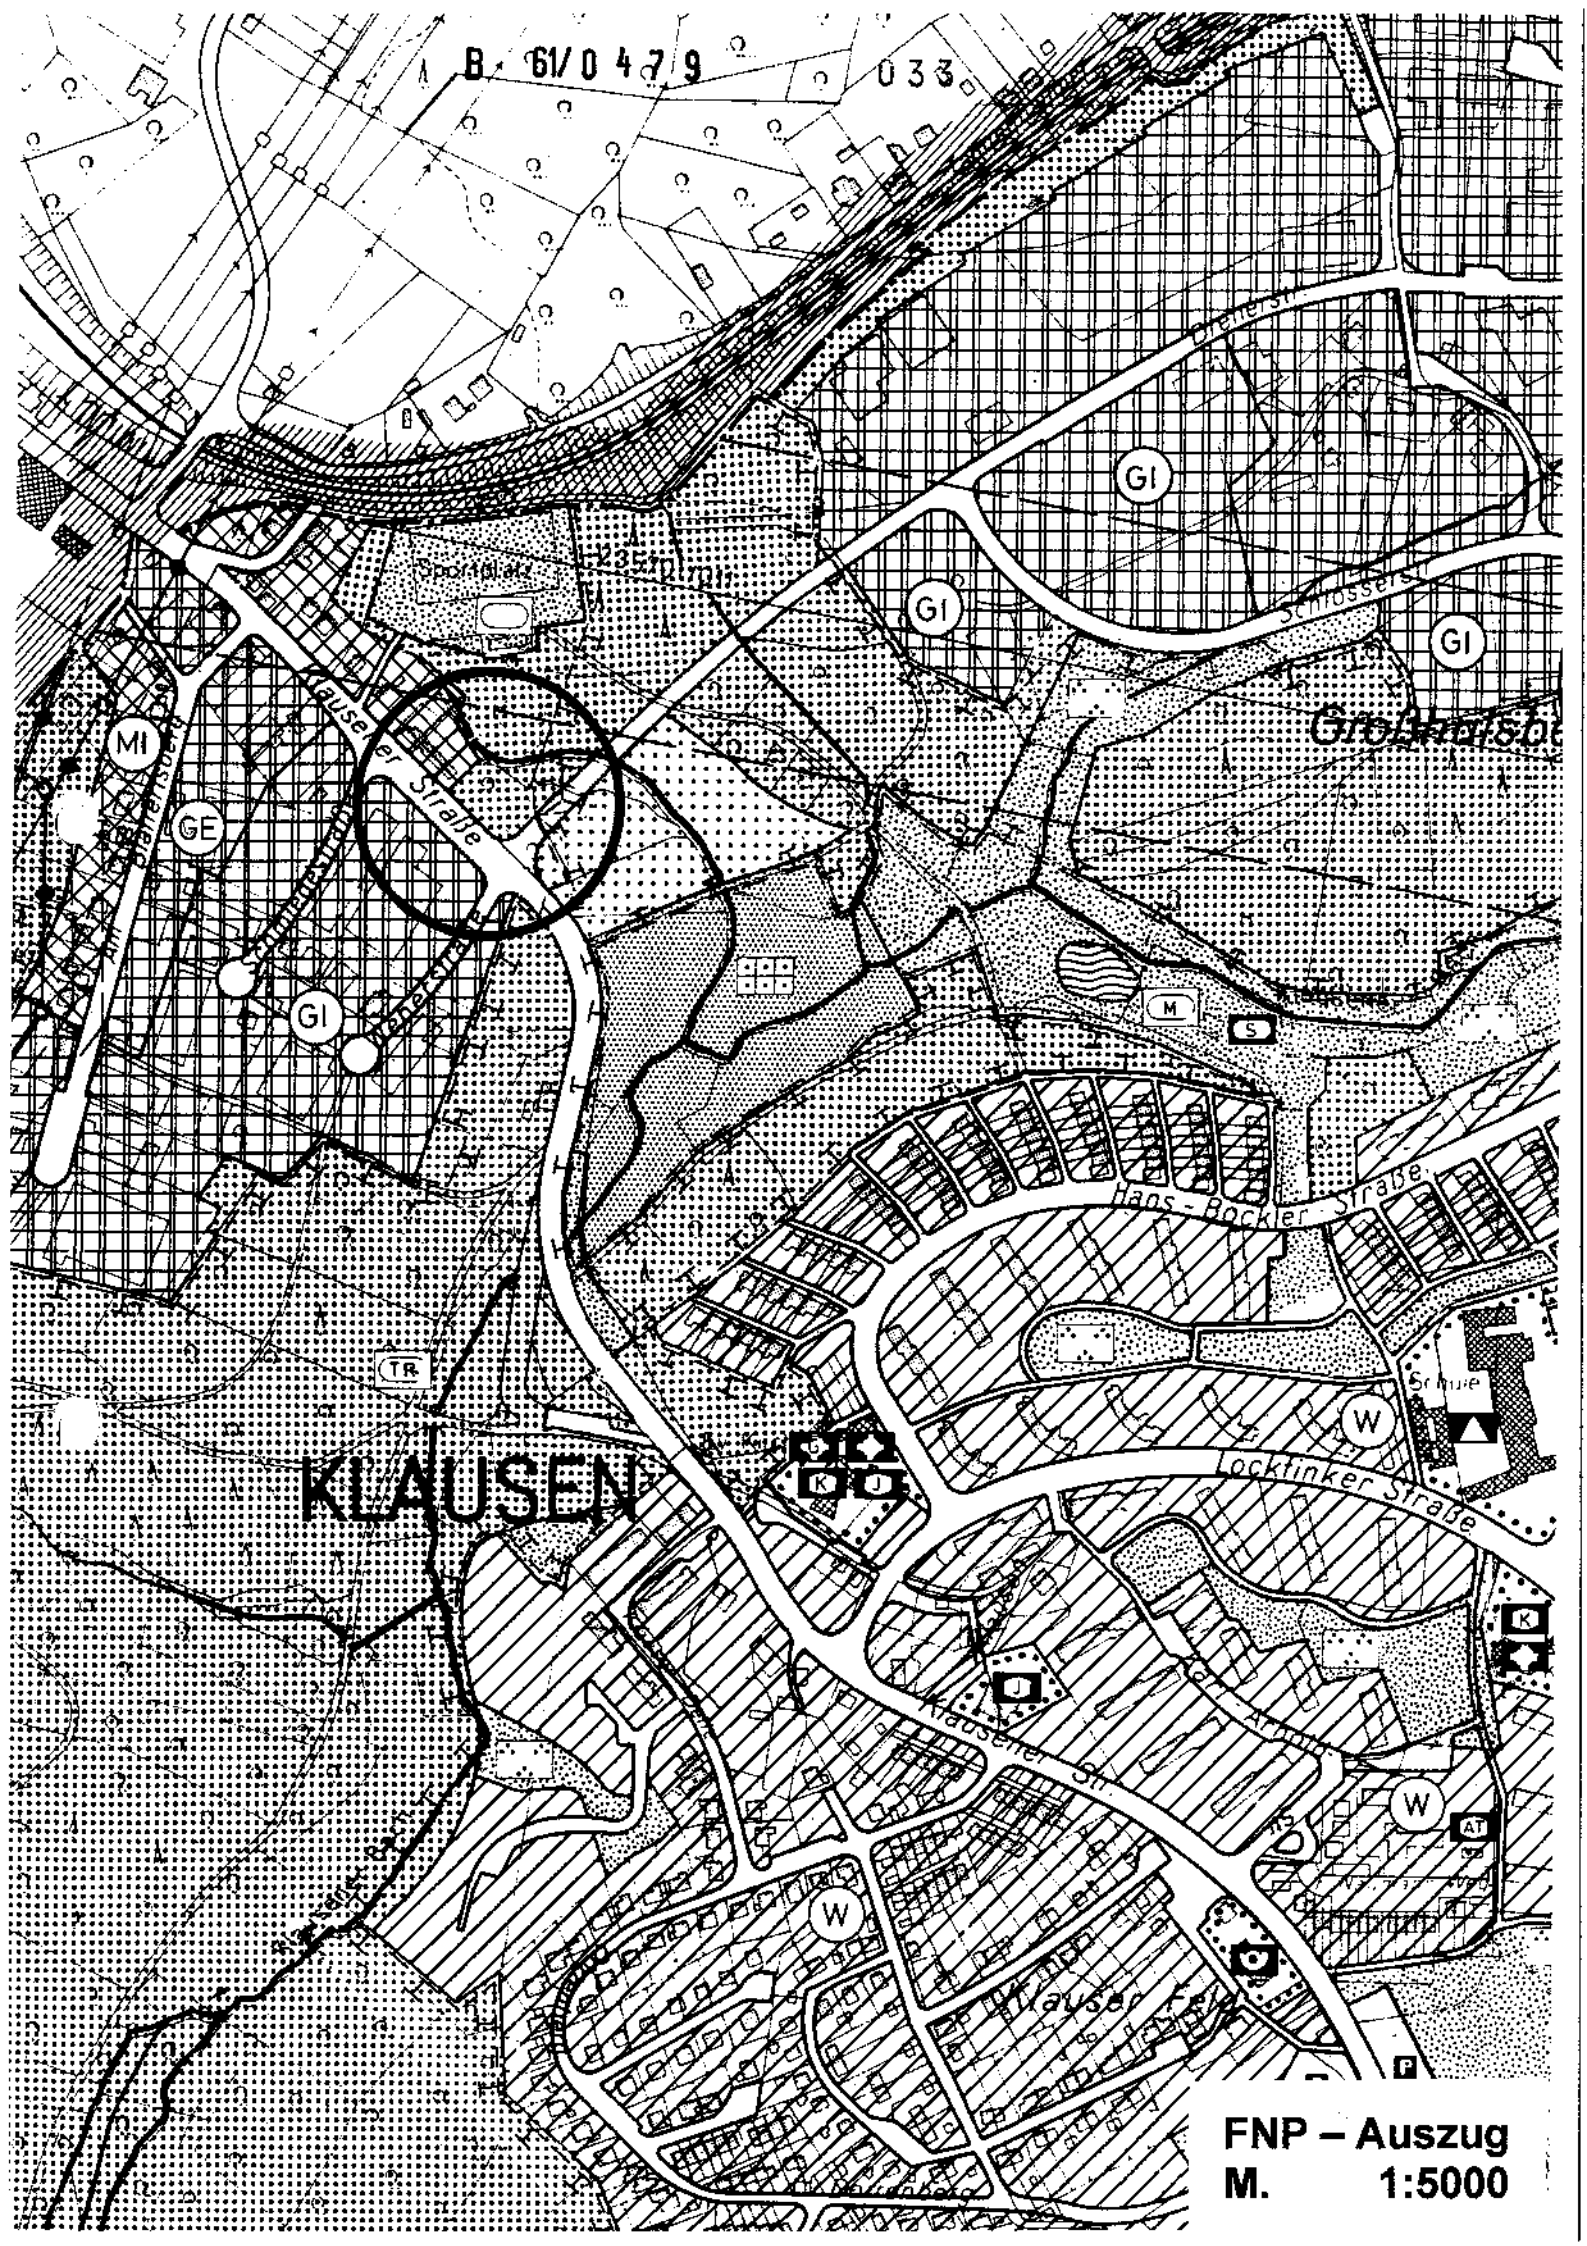

**KLAUSEN**

**FNP - Auszug**  
**M. 1:5000**